

ARLINGTON COUNTY, VIRGINIA

DEPARTMENT OF PUBLIC WORKS

ENGINEERING DIVISION

SURVEY SECTION

#1 COURTHOUSE PLAZA, SUITE 813

2100 CLARENDON BOULEVARD

ARLINGTON, VIRGINIA 22201


(703) 228-3686 · FAX (703) 228-3606

<i>GEODETTIC CONTROL SHEET</i>		<i>STATE PLANE: VA STATE GRID NORTH</i>	
<i>Arlington County Control</i>		<i>DATUM: NAD 83 (93)</i>	
<i>COUNTY</i>	<i>NAME OF STATION</i>	<i>YEAR</i>	<i>MAP PROJECTION: Lambert</i>
<i>Arlington</i>	<i>BN041</i>	<i>2000</i>	<i>CONVERSION: US Survey Foot</i>
<i>N: 6997581.960</i>	<i>E: 11892657.031</i>	<i>Lat: 38° 51' 17.47211"N</i>	<i>Lon: 77° 03' 40.01773"W</i>
<i>SCALE FACTOR: 0.99995694</i>	<i>ELEV. FACTOR: 0.99999714</i>	<i>CONV. ANGLE: 00° 53' 52.919"</i>	<i>DATE: June 30, 200</i>
<i>VERTICAL DATUM: NAVD 88</i>	<i>COMBINED FACTOR: 0.999954086</i>		<i>REVISED DATE: JUNE 22, 2009</i>
<i>ELEV. (FT): 59.58'</i>	<i>HORIZONTAL ORDER: SECOND CLASS 1*</i>		
<i>VERT. ORDER: THIRD</i>			

TO REACH:

The station is a standard Arlington County brass disk set in concrete and is located on the north side of 21st Street S. east of the intersectino of S. Ives Street. See sketch for a more detailed location.

SKETCH: NOT TO SCALE

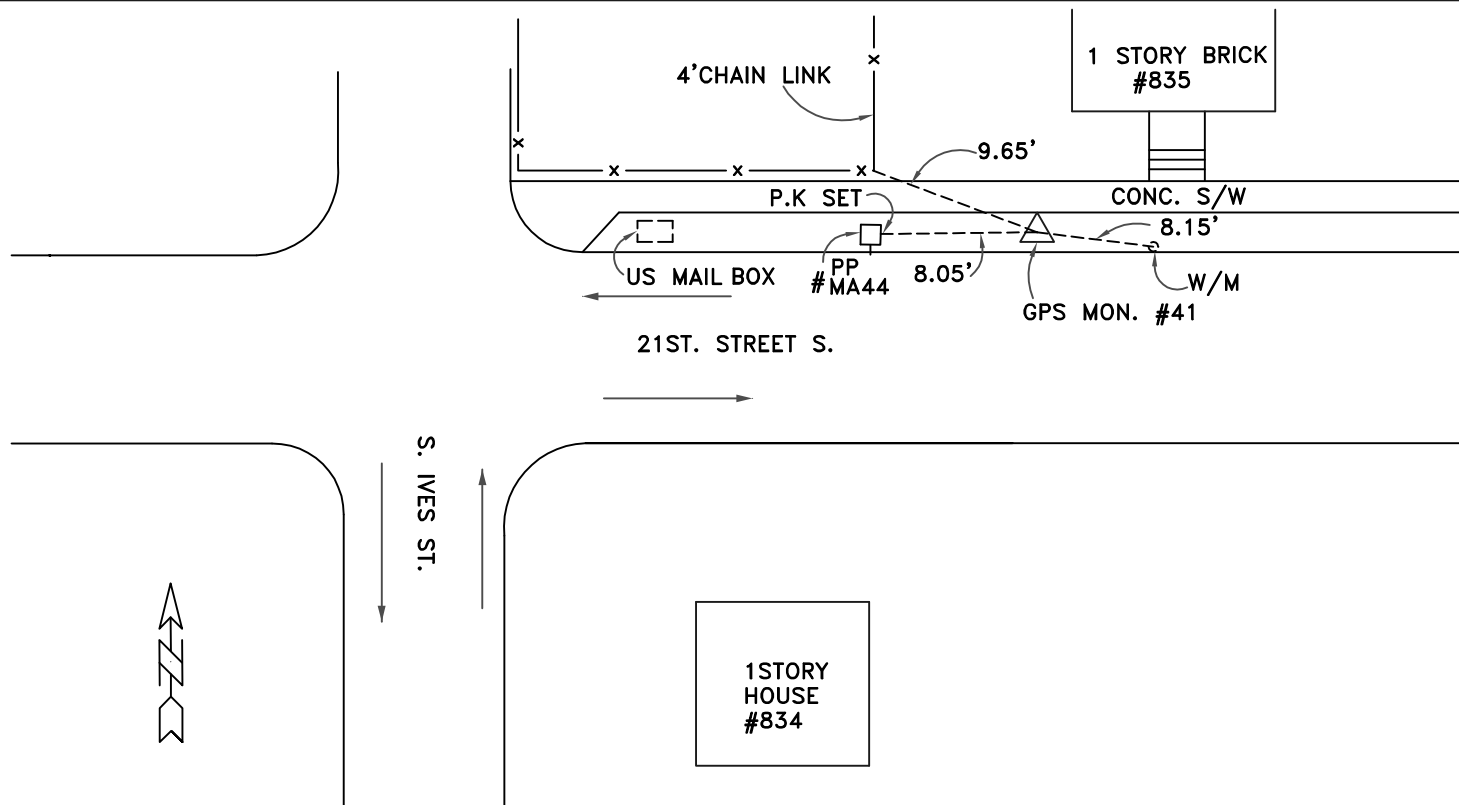

** HORIZONTAL ORDER DOES NOT DENOTE CONFORMANCE TO FGCS/NGS STANDARDS OR SPECIFICATIONS*