

ARLINGTON COUNTY, VIRGINIA

DEPARTMENT OF PUBLIC WORKS

ENGINEERING DIVISION

SURVEY SECTION

#1 COURTHOUSE PLAZA, SUITE 813

2100 CLARENDON BOULEVARD

ARLINGTON, VIRGINIA 22201

(703) 228-3686 · FAX (703) 228-3606


<i>GEODETIC CONTROL SHEET</i>			<i>STATE PLANE: VA STATE GRID NORTH</i>
<i>Arlington County Control</i>			<i>DATUM: NAD 83 (93)</i>
<i>COUNTY</i>	<i>NAME OF STATION</i>	<i>YEAR</i>	<i>MAP PROJECTION: Lambert</i>
<i>Arlington</i>	<i>BN043</i>	<i>2000</i>	<i>CONVERSION: US Survey Foot</i>
<i>N: 6992767.9200</i>	<i>E: 11885772.9980</i>	<i>Lat: 38° 50' 30.94980"N</i>	<i>Lon: 77° 05' 07.97016"W</i>
<i>SCALE FACTOR: 0.99995604</i>	<i>ELEV. FACTOR: 0.99999724</i>	<i>CONV. ANGLE: 00° 52' 58.027"</i>	<i>DATE: DECEMBER 5, 2000</i>
<i>VERTICAL DATUM: NAVD 88</i>	<i>COMBINED FACTOR: 0.99995830</i>	<i>HORIZONTAL ORDER: SECOND*</i>	
<i>ELEV. (FT): 57.77'</i>			<i>Revision Date: October 26, 2020</i>
<i>VERT. ORDER: THIRD</i>			

TO REACH:

The station is a standard Arlington County brass disk set in concrete and is located in the traffic island at the intersection of Shirlington Road and Shirlington Circle northwesterly of I-395. See sketch for a more detailed location.

SKETCH: NOT TO SCALE

- ① 27.0' FROM MERGE SIGN.
- ② 28.5' FROM YIELD SIGN.
- ③ 47.0' FROM 8" OAK.

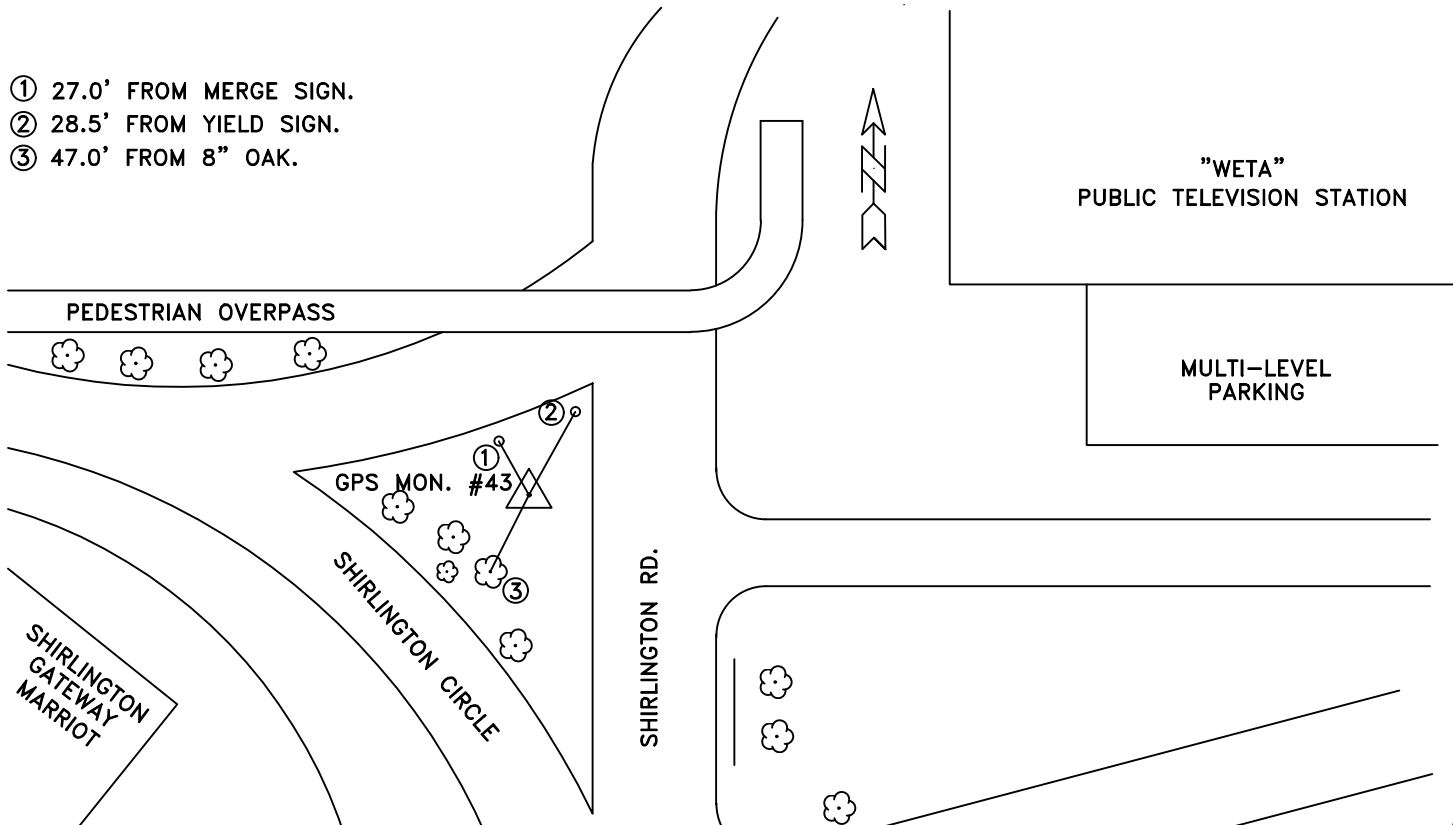

* HORIZONTAL ORDER DOES NOT DENOTE CONFORMANCE TO ALL FGCS/NGS STANDARDS OR SPECIFICATIONS