



ARLINGTON COUNTY, VIRGINIA

DEPARTMENT OF PUBLIC WORKS
ENGINEERING DIVISION
SURVEY SECTION

#1 COURTHOUSE PLAZA, SUITE 813
2100 CLARENDON BOULEVARD
ARLINGTON, VIRGINIA 22201
(703) 228-3686 · FAX (703) 228-3606



R. S. KEM
DIRECTOR OF PUBLIC WORKS

GEODETIC CONTROL SHEET

ADJACENT TO
COURT HOUSE
METRO STATION

DENNIS JOHNSON
DIVISION CHIEF

STATION ID #:


STATION NAME: PHRA17

DATUM: NAD 83 (93)	MAP PROJECTION: Lambert	CONVERSION: US Survey Foot	YEAR: 2003
N: 7,000,973.154	E: 11,887,167.816	Lat: 38° 51'51.8338"N	Lon: 77° 04' 48.7389"W
GRID FACTOR: 0.99995764	SCALE FACTOR: 0.99999038	COMBINED FACTOR: 0.99994802	
VERTICAL DATUM: NAVD 88	CONV. ANGLE: 00° 53' 10.0"	REVISED DATE: JUNE 22, 2009	
ELEV. (FT): 201.28	VERT. ORDER: THIRD	HORIZONTAL ORDER: Second	

TO REACH:

The point is located on the grass median near the intersection of Columbia Pike, Route #244 and South Courthouse Road. The point is a standard Arlington County brass disk set in concrete.

SKETCH: NOT TO SCALE

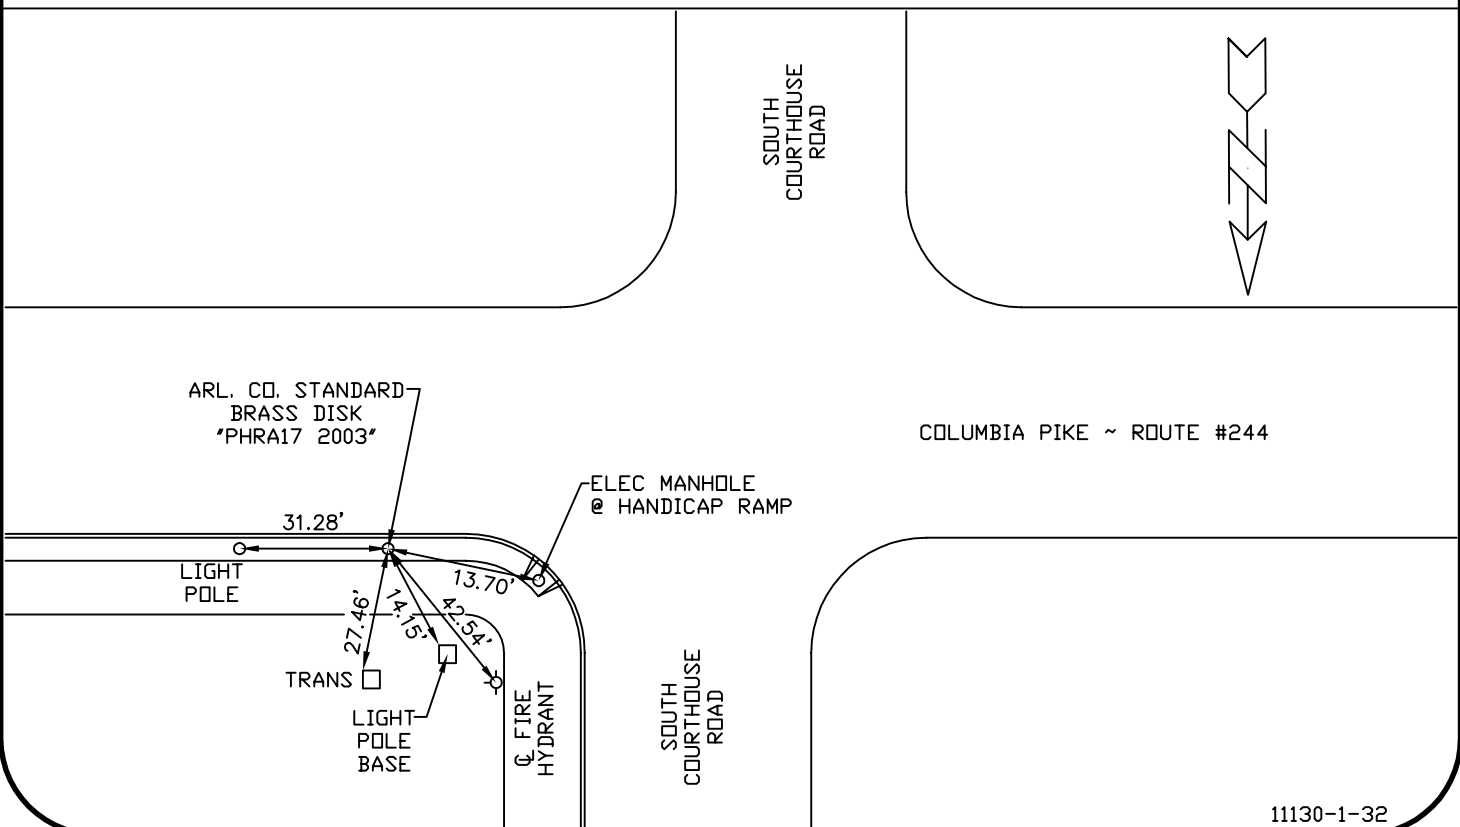

11130-1-32