



ARLINGTON COUNTY, VIRGINIA

DEPARTMENT OF PUBLIC WORKS
ENGINEERING DIVISION
SURVEY SECTION

#1 COURTHOUSE PLAZA, SUITE 813
2100 CLARENDON BOULEVARD
ARLINGTON, VIRGINIA 22201
(703) 228-3686 · FAX (703) 228-3606



R. S. KEM
DIRECTOR OF PUBLIC WORKS

GEODETIC CONTROL SHEET

ADJACENT TO
COURT HOUSE
METRO STATION

DENNIS JOHNSON
DIVISION CHIEF

STATION ID #:


STATION NAME: PHRA25

DATUM: NAD 83 (93)	MAP PROJECTION: Lambert	CONVERSION: US Survey Foot	YEAR: 2004
N: 7,010,179.359	E: 11,887,809.861	Lat: 38° 53'22.7249"N	Lon: 77° 04'38.8187"W
GRID FACTOR: 0.99995964	SCALE FACTOR: 0.99999337	COMBINED FACTOR: 0.99995301	
VERTICAL DATUM: NAVD 88	CONV. ANGLE: 00° 53' 16.2"	REVISION DATE: JANUARY 14, 2021	
ELEV. (FT): 138.91'	VERTICAL ORDER: Third	HORIZONTAL ORDER: Second	

TO REACH:

The point is located in the grass median on Arlington Boulevard Service Road.
The point is a standard Arlington County brass disk set in concrete.

SKETCH: NOT TO SCALE

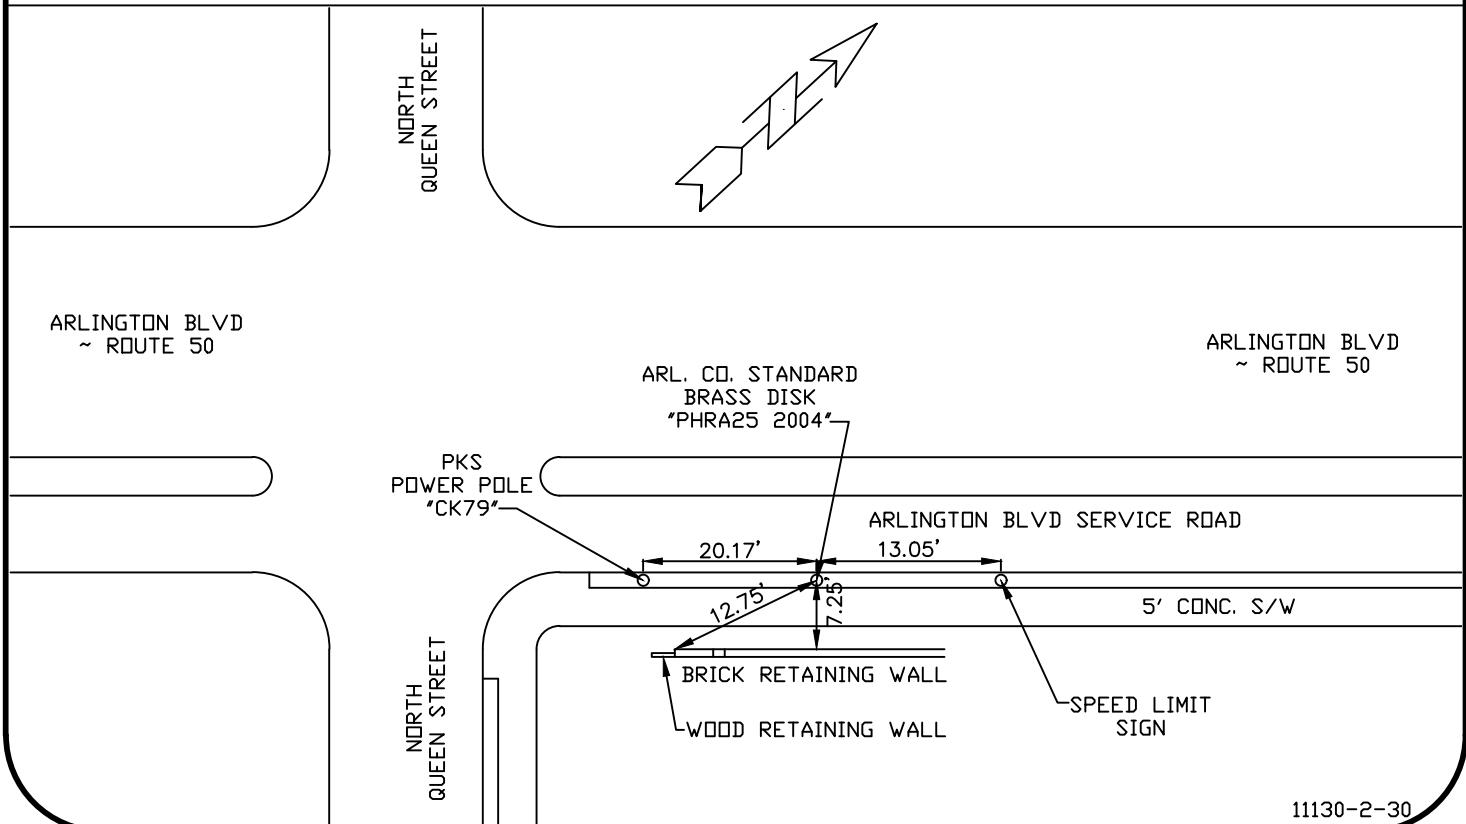

11130-2-30